


APPROVAL STAMP :

नगरपालिका स्टाफिरी योरो कडील
अडवाल नं. 1366
दिनांक 18/17/2019
शुभार विकास कल्याणपोरी
श. मन्सुली/कावाचवाडी & व. विनयोली/रेवाकम
पुस्तक संख्या 07/19 अथवा विनयोली
दिनांक 29/17/19 अथवा विनयोली
पुस्तक संख्या कलेस रेवा बाहे.

अपर सिविलीकारी स्टाफिरी



Final
THIS SUBMITTING / LAYOUT PLAN IS
TO BE READ WITH THIS OFFICE LETTER
NO. 1366
DATE 18/17/2019
TOWN PLANNER
RATNAGIRI

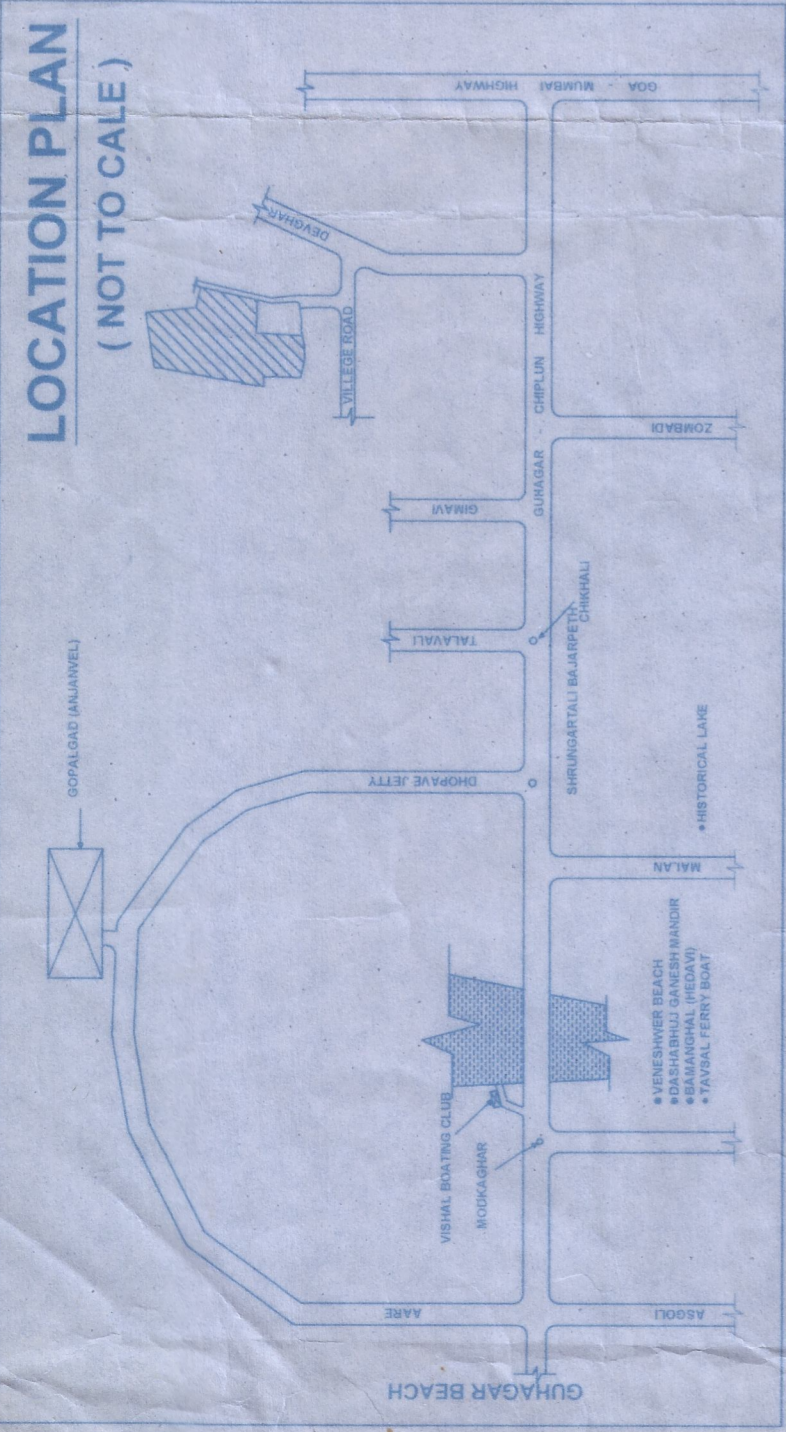

AREA STATEMENT :


	a	b	c	d	e	1	2
PLOT AREA							
INTERNAL ROAD AREA							
PENDING PLOT							
OPEN SPACE							
AMENITY AREA							
TOTAL AREA AS PER 7/12 G.NO.447						15300.00 sq.mt.	
PLOT AREA							
INTERNAL ROAD AREA							
PENDING PLOT							
OPEN SPACE							
AMENITY AREA							
TOTAL AREA AS PER 7/12 G.NO.113/1/2						10000.00 sq.mt.	

NOTES:
BOUNDARY OF PLOT SHOWN IN
OPEN SPACE LING SHOWN IN
AMENITY LING SHOWN IN
INTERNAL ROAD LING SHOWN IN
ROAD LING SHOWN IN
DRAINAGE LINE SHOWN IN

DETAILS OF AREAS UNDER RESIDENTIAL PLOT :

S.NO./H.NO	PLOT NO.	AREA SQ.MT.
447/1	PENDING PLOT	2441.00
447/2	16	257.00
447/3	IN ROAD	3686.00
447/4	15	201.00
447/5	14	201.00
447/6	13	213.00
447/7	PENDING PLOT	1129.00
447/8	OPEN SPACE	2026.00
113/1/2/5	OPEN SPACE	505.00
447/9	PENDING PLOT	2147.00
447/10	AMENITY AREA	1049.00
113/1/2/6	AMENITY AREA	218.00
447/11	9	204.00
447/12	10	201.00
447/13	11	201.00
447/14	12	384.00
447/15	8	170.00
113/1/2/1		30.00
447/16		200.00
113/1/2/2		200.00
447/17		200.00
113/1/2/3		200.00
447/18		170.00
113/1/2/4		30.00
447/19		200.00
113/1/2/7		170.00
113/1/2/8		30.00
113/1/2/9		200.00
113/1/2/10		200.00
113/1/2/11		200.00
113/1/2/12		200.00
		199.00
G.NO.447 TOTAL AREA		= 15300.00 SQ.MT.
G.NO.113/1/2 TOTAL AREA		= 10000.00 SQ.MT.

OWNERS :
MRS. SMITA SUKHANAND GHANGURDE.
MR. SUKHANAND YASHVANT GHANGURDE.
Signature :
Office :

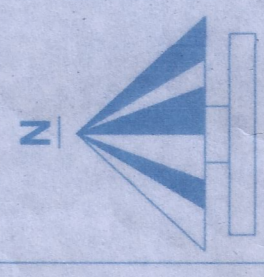

SITE PLAN
SCALE : 1:500

PROPOSED FINAL LAY OUT PLAN SHOWING
SUB DIVISION ON PLOT BEARING GAT NO. 447, 113/1/2
AT : DEVGHAR , TAL : GUHAGAR, DIST : RATNAGIRI.

Architecture and Developer
At. Post : Shringarali
(Near Mahaxmi Rice Mill)
Tal. : Guhagar, Dist. : Ratnagiri.
Mo.No. 7568489038

Mr. Mangesh Nihalkar
B.E. Civil Engineer
Reg. No. Sur/01
Ap. Shringarali, Tal. Guhagar
Dist. Ratnagiri-41524

Ms. Pratiksha Nandalkar
Architectural Draftsman
Reg. No. Sur/22
Ap. Shringarali, Tal. Guhagar
Dist. Ratnagiri-41524